



65 Newbury Street, Portland, ME 04101-4218 • Voice 207.761.9000 • www.portcityarch.com

Addendum No. 2

To the
Drawings & Specifications
For
2022-006 – Admin Space Construction

Portland, Maine

Bid Set

November 15, 2022

This addendum is to be added to and become part of the Contract Documents **(Bid Set)** and modifies the original drawings dated **August 31, 2022**. Acknowledge receipt of this addendum in the space provided on the Bid Form. Failure to do so may subject the bidder to disqualification.

It is the responsibility of General bidders to inform sub-bidders of any addendum provisions affecting their work.



65 Newbury Street, Portland, ME 04101-4218 • Voice 207.761.9000 • www.portcityarch.com

GENERAL CLARIFICATIONS:

- Window well detail included in SK-1.
- LVT is to be provided by the contractor.

DRAWINGS:

• **Please make the following changes to the Drawings:**

- None Included

SPECIFICATIONS:


• **Please make the following changes to the Specifications:**

- None Included


ATTACHMENTS:

SK-1

END OF ADDENDUM #2

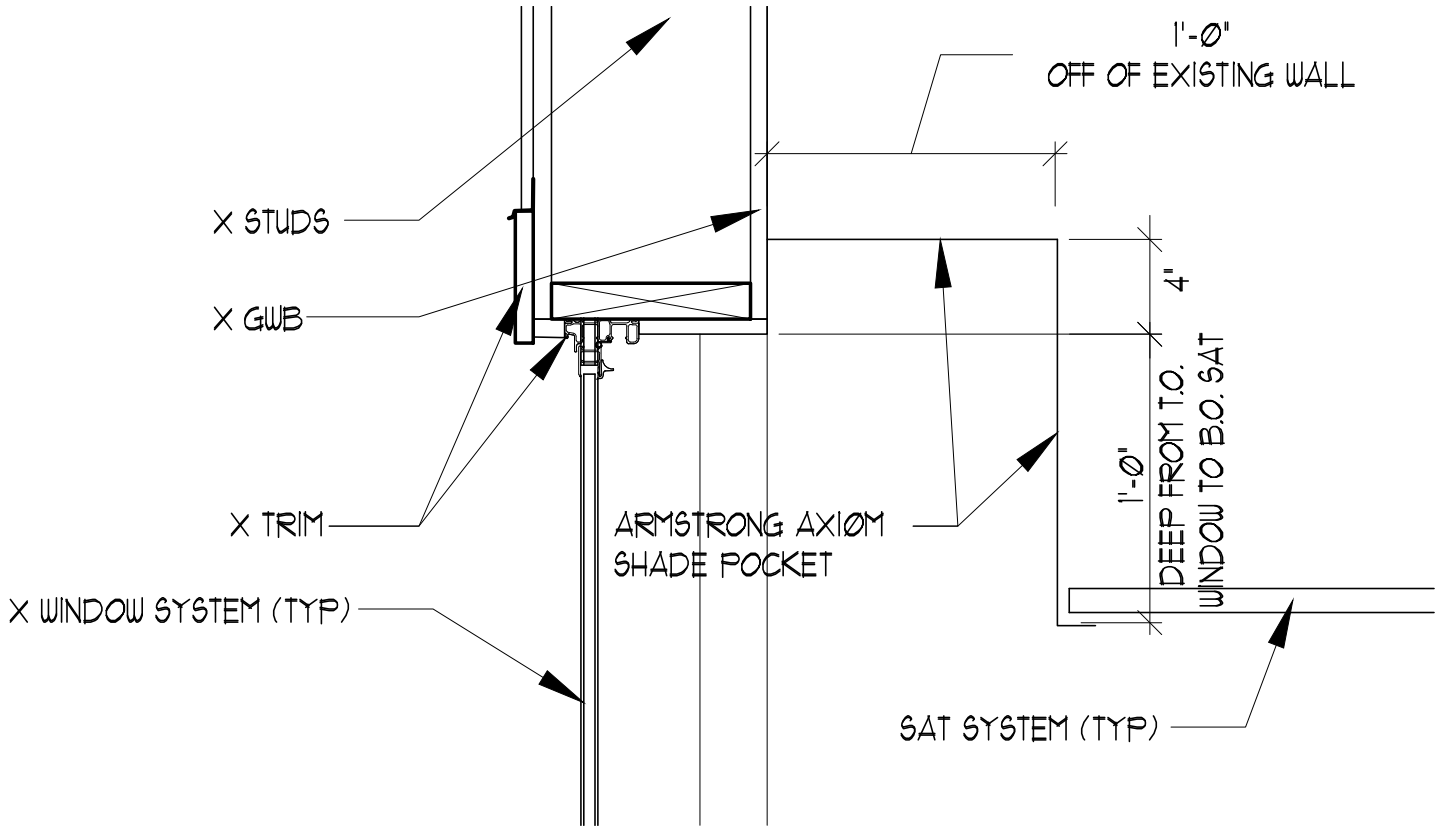

2 WINDOW WELL - SECTION
 SCALE: 1/2" = 1'-0"

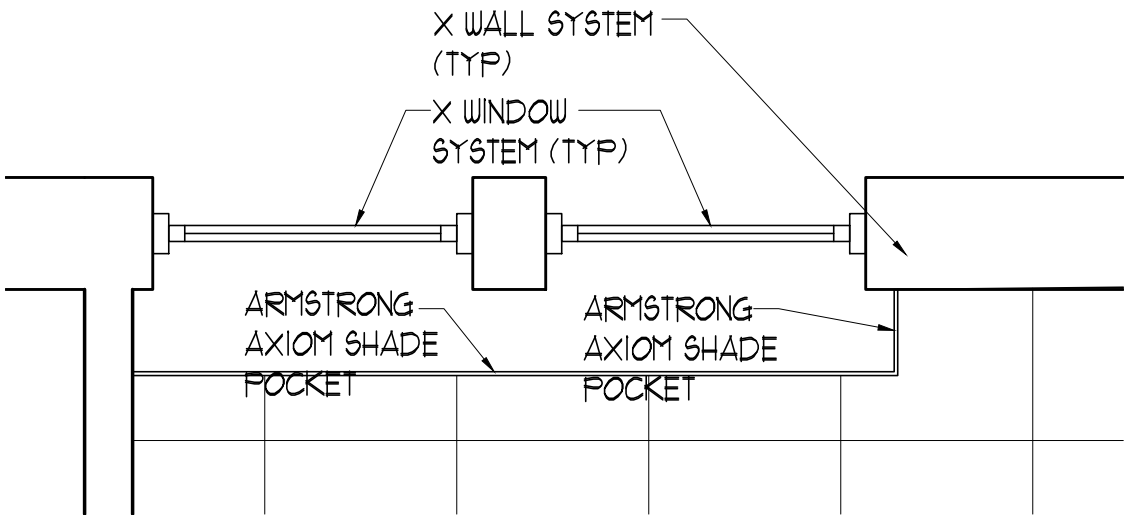

1 WINDOW WELL - PLAN
 SCALE: 1/2" = 1'-0"



METRO 2022-006
 PORTLAND, ME
ADMIN SPACE RENOVATION
PROJECT #22401

WINDOW WELL DETAIL		
Ref Dwg:	Scale:	Issued : 11/15/22
		Revised :

SK-1